


G:\LANL Engineering Standards\Eng. Manual [LEW]\2. Approved\ST-G3010-3C1r1.dwg, 09/03/02 @ 10:48 03/06/99

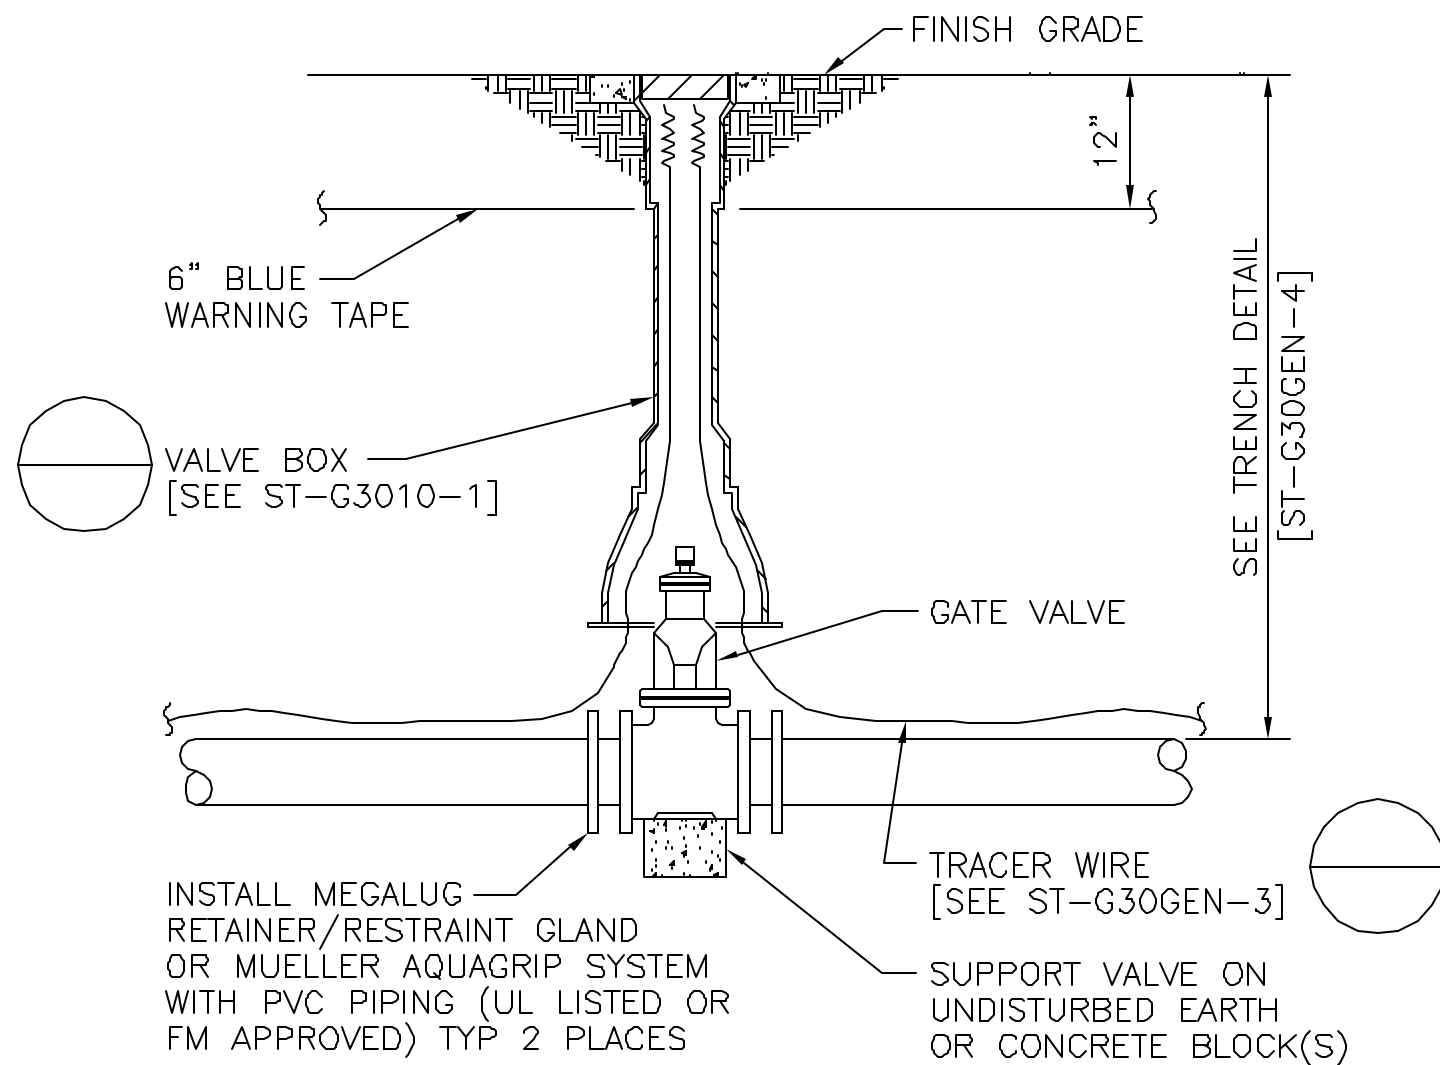

WATER PIPING SHUT-OFF VALVE DETAIL

SCALE: NONE

NOTES FOR DESIGNER: (DO NOT INCLUDE ON CONSTRUCTION DRAWINGS)

1. SEE SHEET 3.

DRAWING DEVELOPED FOR ML-3 PROJECTS. FOR ML-1/ML-2, ADDITIONAL REQUIREMENTS AND QA REVIEWS ARE REQUIRED. (REMOVE THIS NOTE WHEN INSERTED INTO A DRAWING PACKAGE).

1	B-23-02	U	GENERAL REVISION AND DWG. NO. WAS STB108.	RF	EH	MS	EH	TD
NO	DATE	CLASS REV	DESCRIPTION	OWN	VER	CHKD	SUB	APP
FACILITY & WASTE OPERATIONS SYSTEMS ENGINEERING & MAINTENANCE								
LANL ENGINEERING MANUAL				DRAWN	R. PEARSON			
WATER PIPING SHUT-OFF VALVE DETAIL 4" TO 12" LINE SIZE				DESIGN	E. HOTH			
BLDG. X				CHECKED	M. SMITH/DJR			
SUBMITTED				DATE	0-28-99			
DISCIPLINE POC: E. HOTH				APPROVED FOR RELEASE	STANDARDS MANAGER: TOBIN GRUCH			
Los Alamos NATIONAL LABORATORY				SHEET	1			
PO Box 1663 Los Alamos, New Mexico 87645				1	OF	3		
CLASSIFICATION U				REVIEWER	LARRY BAYS		DATE	
PROJECT ID				DRAWING NO		REV		
CHAPTER 3				ST-G3010-3		1		